


Dezember 2022

OBERGESCHOSS M 1 : 750



C	WFL	76.98 m ²
	BALKON	9.43 m ²

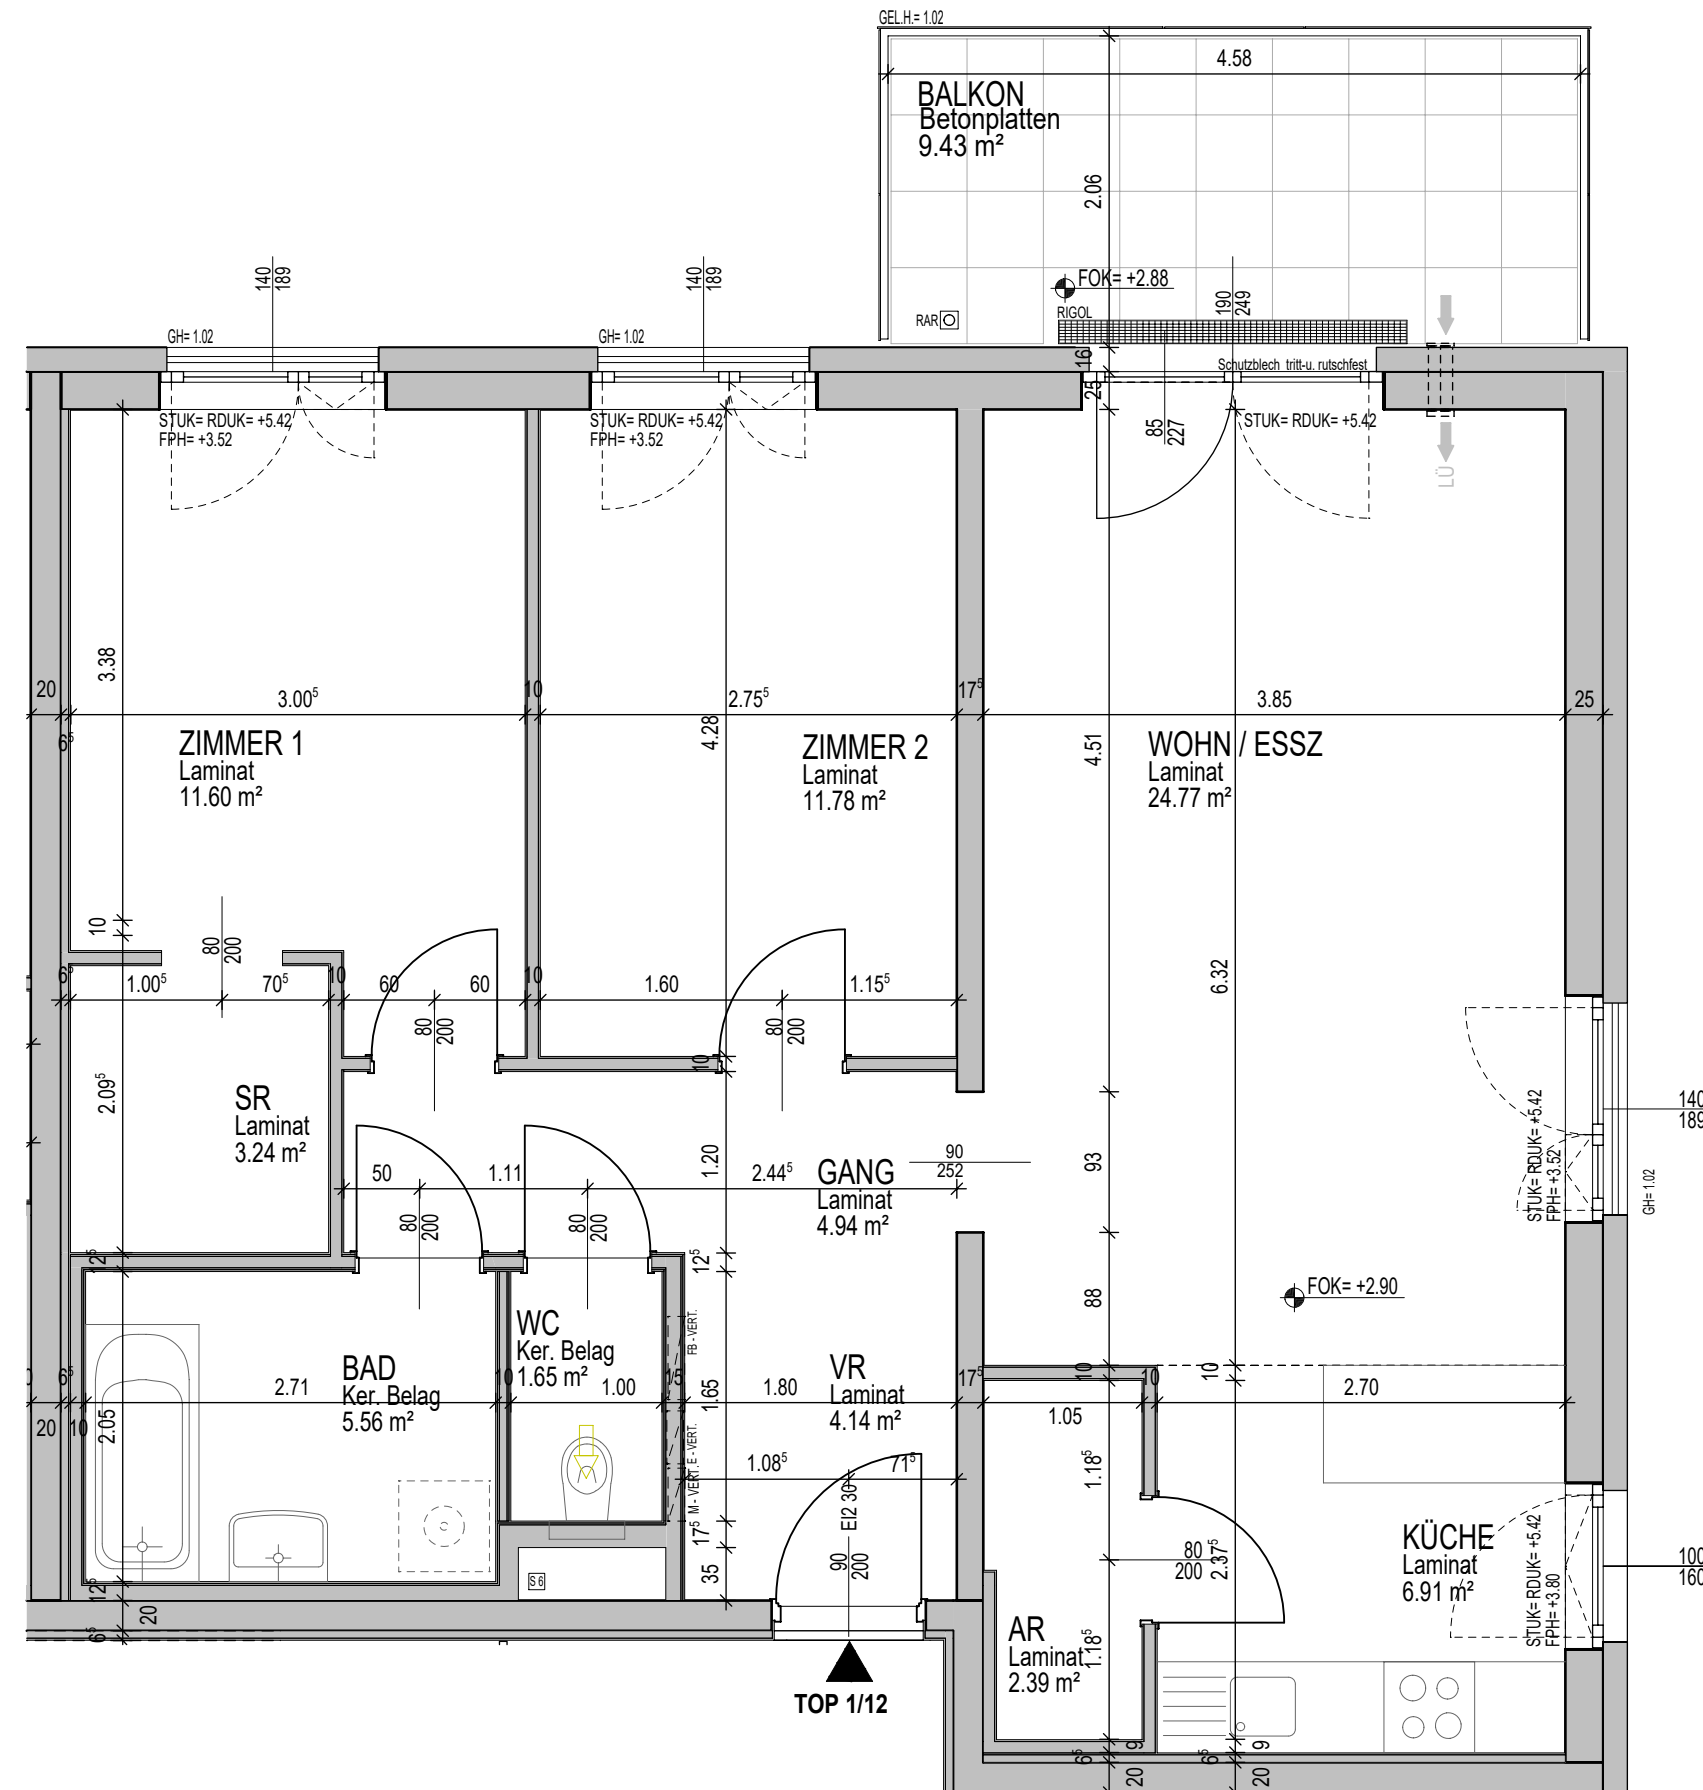