

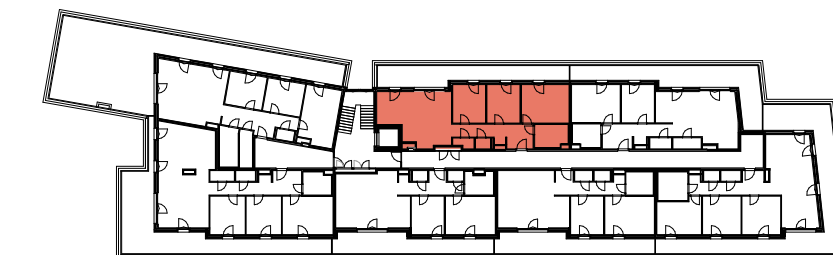


VERGABEPLAN

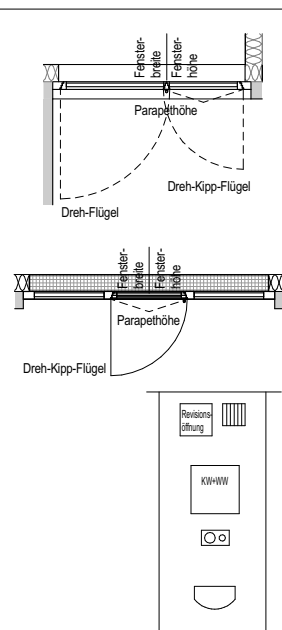


The image is a detailed architectural floor plan of a building complex. The plan shows various rooms, corridors, and structural elements. A red rectangular box is drawn around a specific area in the upper-middle part of the plan, containing the text "Stiege B1". This area appears to be a staircase or a small utility room. The plan is oriented with a north arrow pointing towards the top right. The drawing uses black lines on a white background, with some rooms filled with a grid pattern. The overall layout is complex, with multiple wings and interconnected spaces.

M 1:750

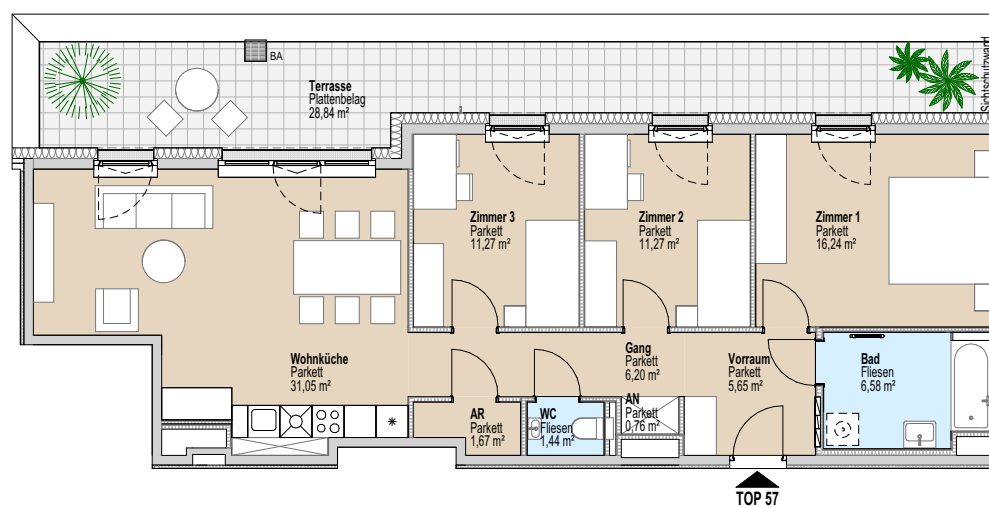

B1	WFL	92,13 m²
	Terrasse/Balkon	28,84 m²
	Einlagerungsraum	3,95 m²

A horizontal scale bar with alternating black and white segments. Above the bar, numerical labels are placed at intervals: 0, 0,5, 1, 1,5, 2, and 2,5m. To the right of the bar, the scale is indicated as 1:50.

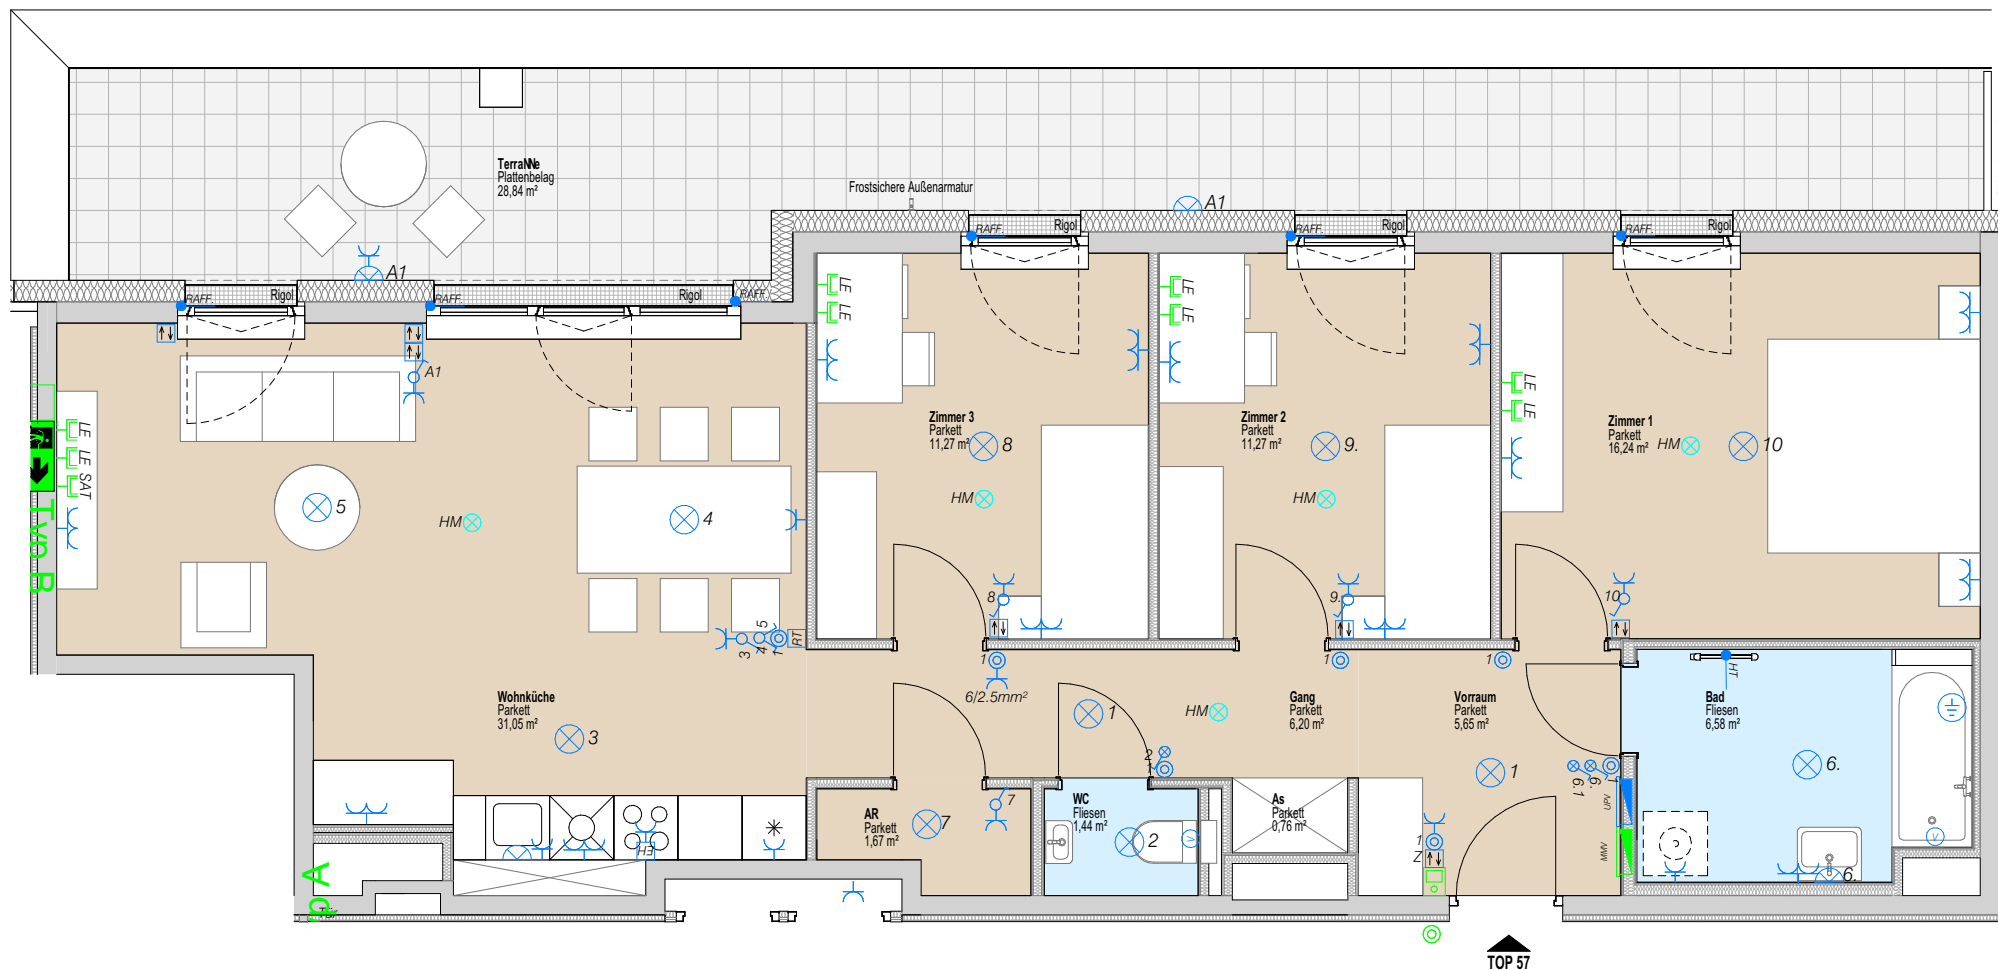

1:50

TOP 57

B1	WFL	92,13 m²
	Terrasse/Balkon	28,84 m²
	Einlagerungsraum	3,95 m²